

PRECAST PAVERS INSTALLED  
ON PEDESTAL SUPPORTS  
OR XEPS INSULATION

ACCEPTABLE DRAINAGE MAT  
OR PROTECTION BOARD

ALT R230 RESIN  
WEARING COAT APPLIED  
OVER MEMBRANE


ALT R230 MEMBRANE

KILN-DRIED QUARTZ AGGREGATE  
BROADCAST INTO SUPPLEMENTAL  
WET COAT OF ALT R230 RESIN.

ALT PRIMER APPLIED TO MODIFIED  
MEMBRANE

APPROVED MODIFIED BITUMEN  
MEMBRANE APPLIED OVER  
ASPHALT PRIMER

ACCEPTABLE SUBSTRATE  
PREPARED PER ALT  
REQUIREMENTS

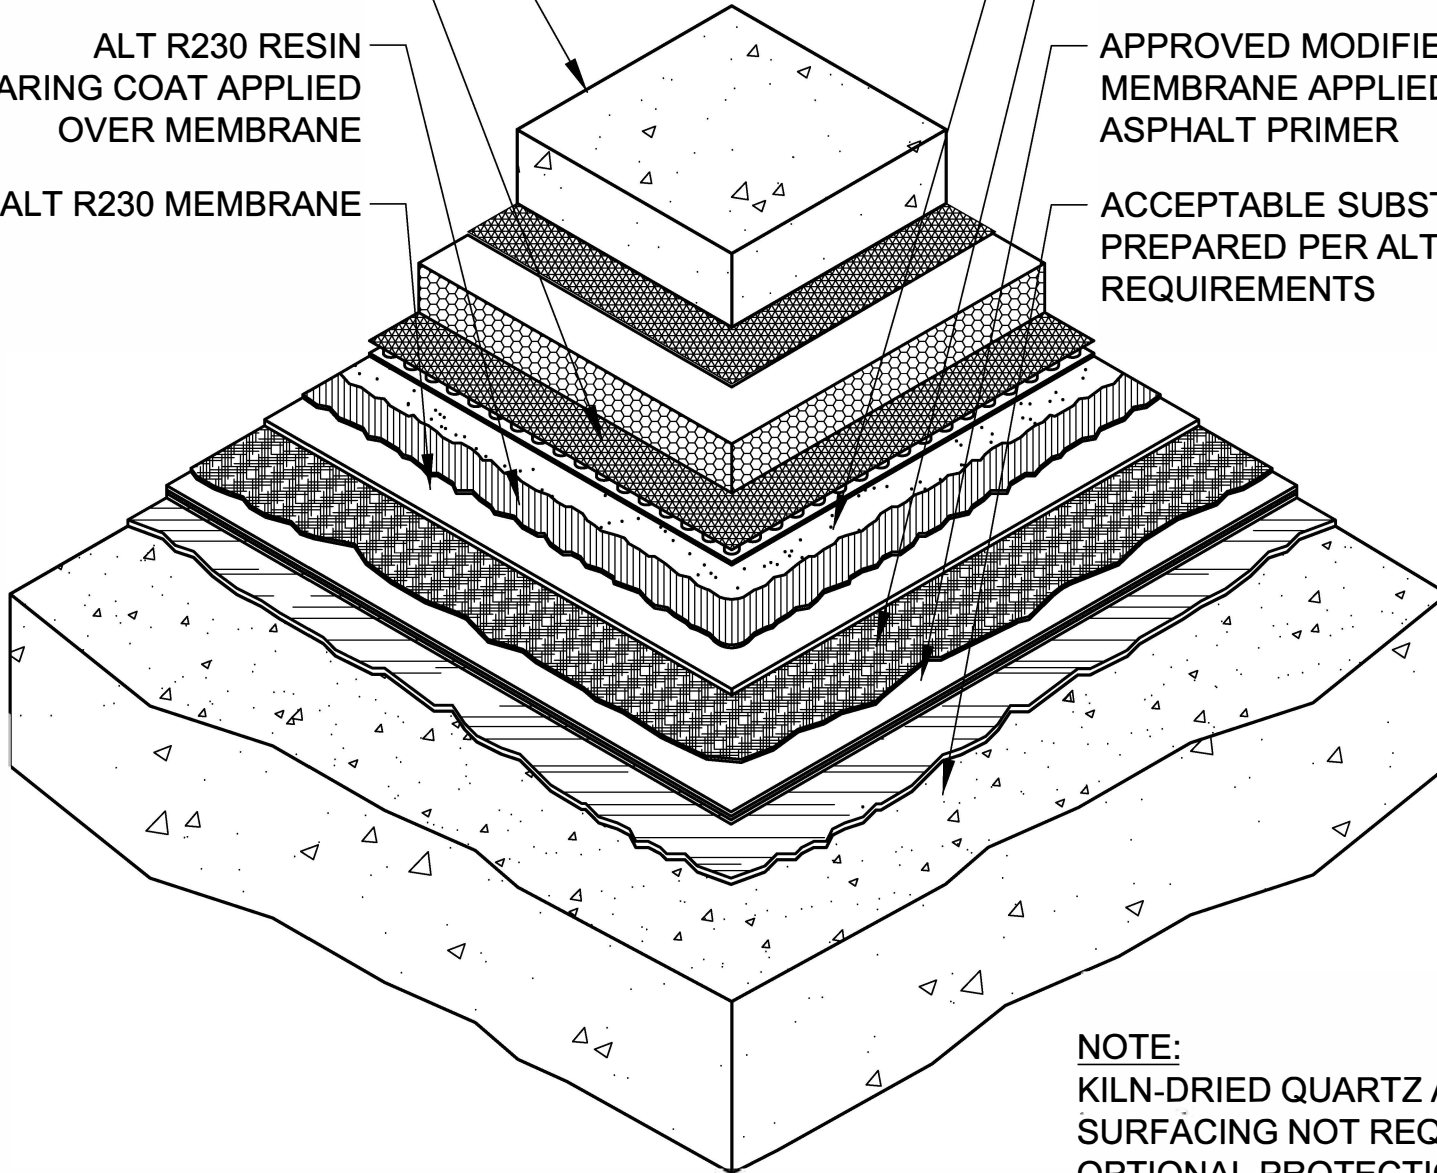

**NOTE:**  
KILN-DRIED QUARTZ AGGREGATE  
SURFACING NOT REQUIRED WHEN  
OPTIONAL PROTECTION LAYER  
USED.

ALT R230 MEMBRANE WATERPROOFING  
w/POURED CONCRETE OVERBURDEN

DRAWING NO.:

**W-3D**

AW\_03D

REVISION	0	ISSUE DATE	10-15-2014	SCALE	N.T.S.	DRAWN BY	ALT Global
----------	---	------------	------------	-------	--------	----------	------------

